


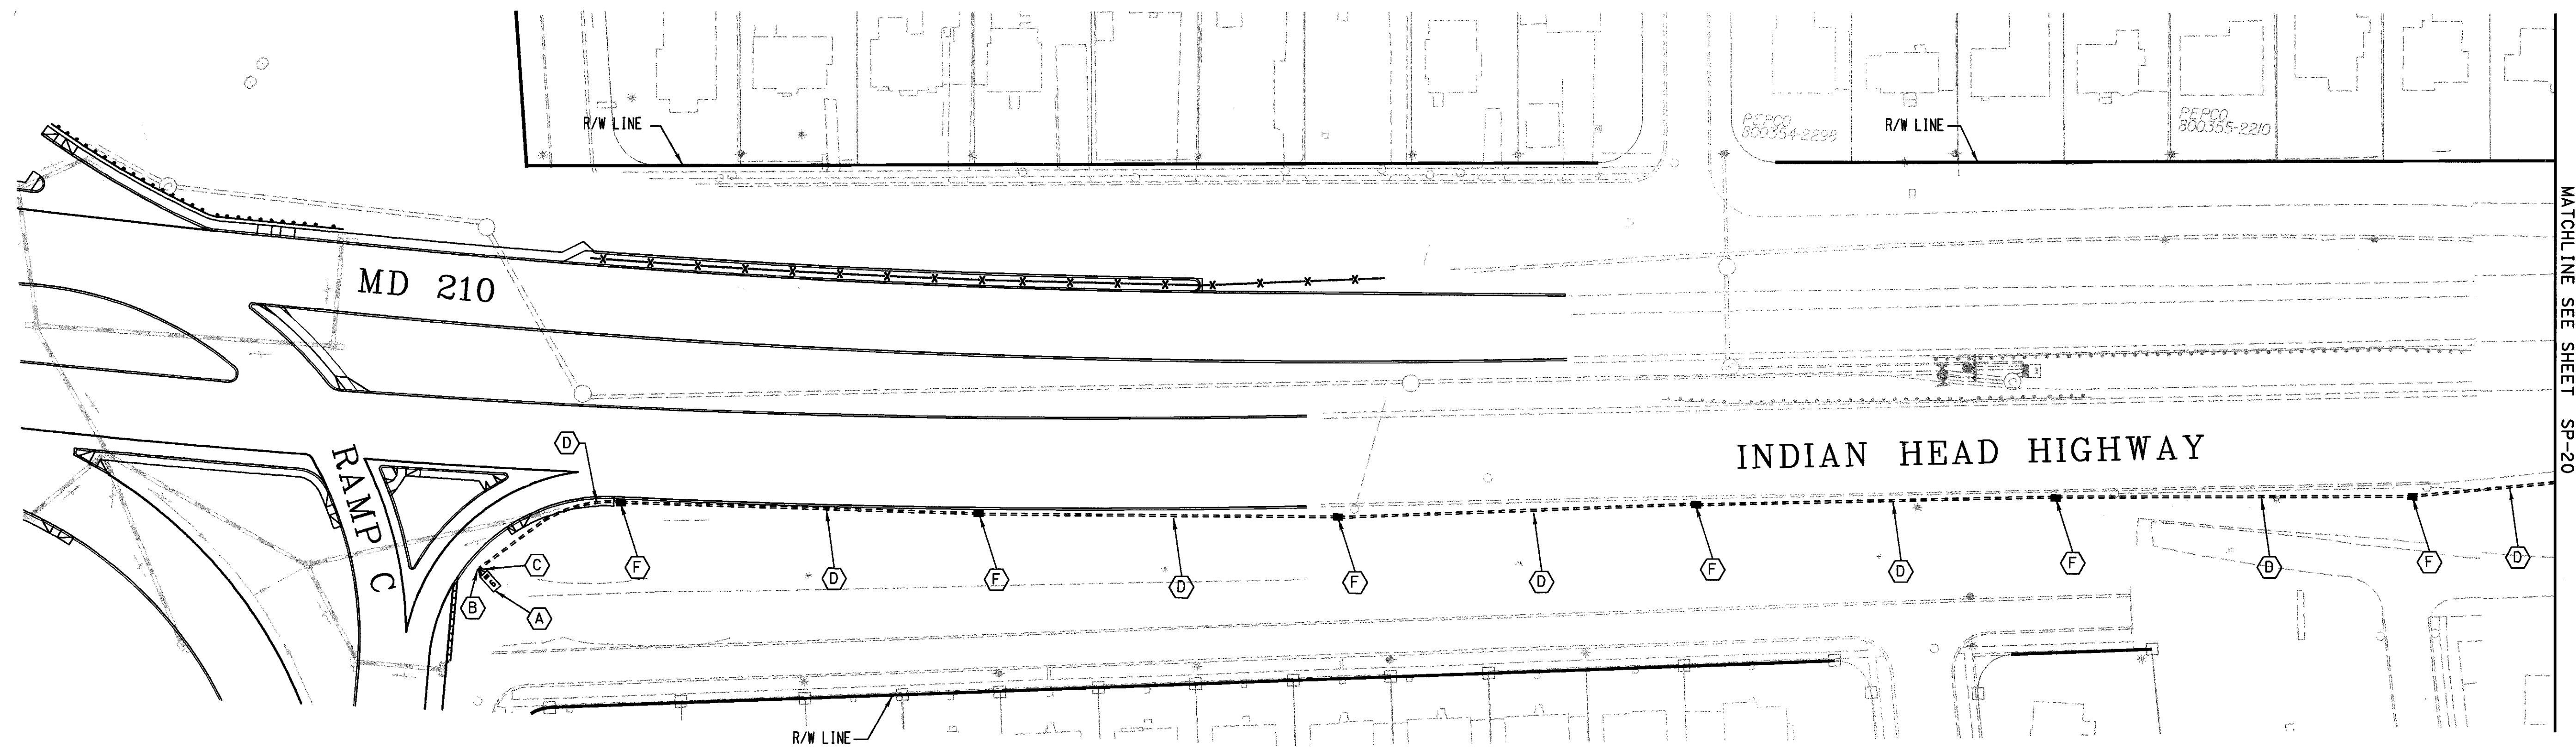

MD 210 INDIAN HEAD HIGHWAY IS ASSUMED
TO RUN IN A NORTH-SOUTH DIRECTION



CONSTRUCTION DETAILS

- (A) USE CABINET AND CONTROLLER INSTALLED FOR PROPOSED TRAFFIC SIGNAL AT SB I-95/I-495 OFF RAMP (RAMP C). CONNECT PROPOSED 12-PAIR COMMUNICATION CABLE.
- (B) PULL PROPOSED 12-PAIR COMMUNICATION CABLE THROUGH ELECTRICAL HANDHOLE INSTALLED FOR TRAFFIC SIGNAL.
- (C) PULL PROPOSED 12-PAIR COMMUNICATION CABLE THROUGH ELECTRICAL CONDUIT INSTALLED FOR TRAFFIC SIGNAL.
- (D) PULL PROPOSED 12-PAIR COMMUNICATION CABLE THROUGH PROPOSED 3-INCH SCHEDULE 80 RIGID PVC CONDUIT-TRENCHED.
- (E) PULL PROPOSED 12-PAIR COMMUNICATION CABLE THROUGH PROPOSED 3-INCH SCHEDULE 80 RIGID PVC CONDUIT-BORED.
- (F) PULL PROPOSED 12-PAIR COMMUNICATION CABLE THROUGH PROPOSED ELECTRICAL HANDHOLE.
- (G) USE CABINET AND CONTROLLER INSTALLED FOR EXISTING TRAFFIC SIGNAL AT LIVINGSTON ROAD. CONNECT PROPOSED 12-PAIR COMMUNICATION CABLE.
- (H) PULL PROPOSED 12-PAIR COMMUNICATION CABLE THROUGH EXISTING ELECTRICAL HANDHOLE FOR TRAFFIC SIGNAL.
- (J) PULL PROPOSED 12-PAIR COMMUNICATION CABLE THROUGH EXISTING ELECTRICAL CONDUIT FOR TRAFFIC SIGNAL.

GENERAL NOTES:

- 1) INSTALL PROPOSED 12-PAIR COMMUNICATION CABLE FROM THE PROPOSED CONTROLLER AT MD 210 AND SB I-95/I-495 OFF RAMP (RAMP C) TO THE EXISTING CONTROLLER AT MD 210 AND LIVINGSTON ROAD. REFER TO TRAFFIC SIGNAL PLANS FOR EQUIPMENT DETAILS AT INTERSECTIONS.
- 2) EXISTING WIRING NOT DETAILED SHALL REMAIN IN PLACE UNLESS OTHERWISE NOTED.
- 3) MAINTAIN 200 FOOT SPACING BETWEEN ELECTRICAL HANDHOLES.
- 4) COORDINATE WITH TRAFFIC SIGNAL PLANS FOR THE INSTALLATION AND USE OF EQUIPMENT AS NOTED.

ADDENDUM NO. 4
MARCH 10, 2005
SHEET REPLACED

SHEET 1 OF 3

SP-19 OF SP-23

PLOTTED: 08-24 AM on Monday, February 14, 2005
FILE: m:\1999\09\04\5210291001.dgn

KCI
TECHNOLOGIES
ENGINEERS
PLANNERS
SCIENTISTS
CONSTRUCTION MANAGERS
10 NORTH PARK DRIVE
HUNT VALLEY, MARYLAND
21030-1888
(410) 316-7800

APPROVALS (IC1 TO IC3)
Mark R. ...
TEAM LEADER, TRAFFIC ENGINEERING
DESIGN DIVISION
ASST. CHIEF TRAFFIC ENGINEERING
DESIGN DIVISION
CHIEF, TRAFFIC ENGINEERING
DESIGN DIVISION
...
DIRECTOR, OFFICE OF TRAFFIC & SAFETY

MARYLAND DOT - STATE HIGHWAY ADMINISTRATION
Office of Traffic & Safety
TRAFFIC ENGINEERING DESIGN DIVISION

INTERCONNECT PLAN
MD 210 FROM SB I-95/I-495 OFF RAMP (RAMP C) TO LIVINGSTON ROAD
LOGMILE: 16021013.33 TO 16021013.97

DRAWN BY: M. PIERRE	F.A.P. NO. SEE TITLE SHEET	TS NO. 4373-IC1	SHEET NO. 299 OF 402
CHECKED BY: J. LAWRENCE	S.H.A. NO. PG5075173	T.I.M.S. NO. E149	
SCALE: 1"=50'	COUNTY: PRINCE GEORGE'S	LOG MILE:	
DATE: 12-7-04			